

Roof Plan

1:100 Scale


ESSENTIAL SERVICES LEGEND

- FIRE HOSE REEL
- FIRE EXTINGUISHER
- FIRE BLANKET

NOTES:
 -Demolitions/Removals dashed red.
 -Read in Conjunction with Structural, Electrical & Mechanical Engineers' drawings.
 -All dimensions to be checked on-site by Contractor.



LEGEND

- TIMBER STRUCTURAL
- TIMBER WOODWORK
- TIMBER FUR'N & CUP'NS
- MASONRY WALLS
- CONCRETE ELEVATION/PLAN
- CONCRETE SECTION
- FIXTURES&FITTINGS/GLASS
- FITTINGS EXISTING (REUSE)
- FURN' EXISTING (REUSE)
- PLASTERBOARD
- BRICKWORK ELEVATION
- STEEL STRUCTURAL
- STEEL METALWORK
- CARPET
- RUBBER/VINYL FLOOR
- CEMENT RENDER (INTERNAL)
- CERAMIC TILES
- PAVING EXISTING (REUSE)
- NEW PAVING/TILING

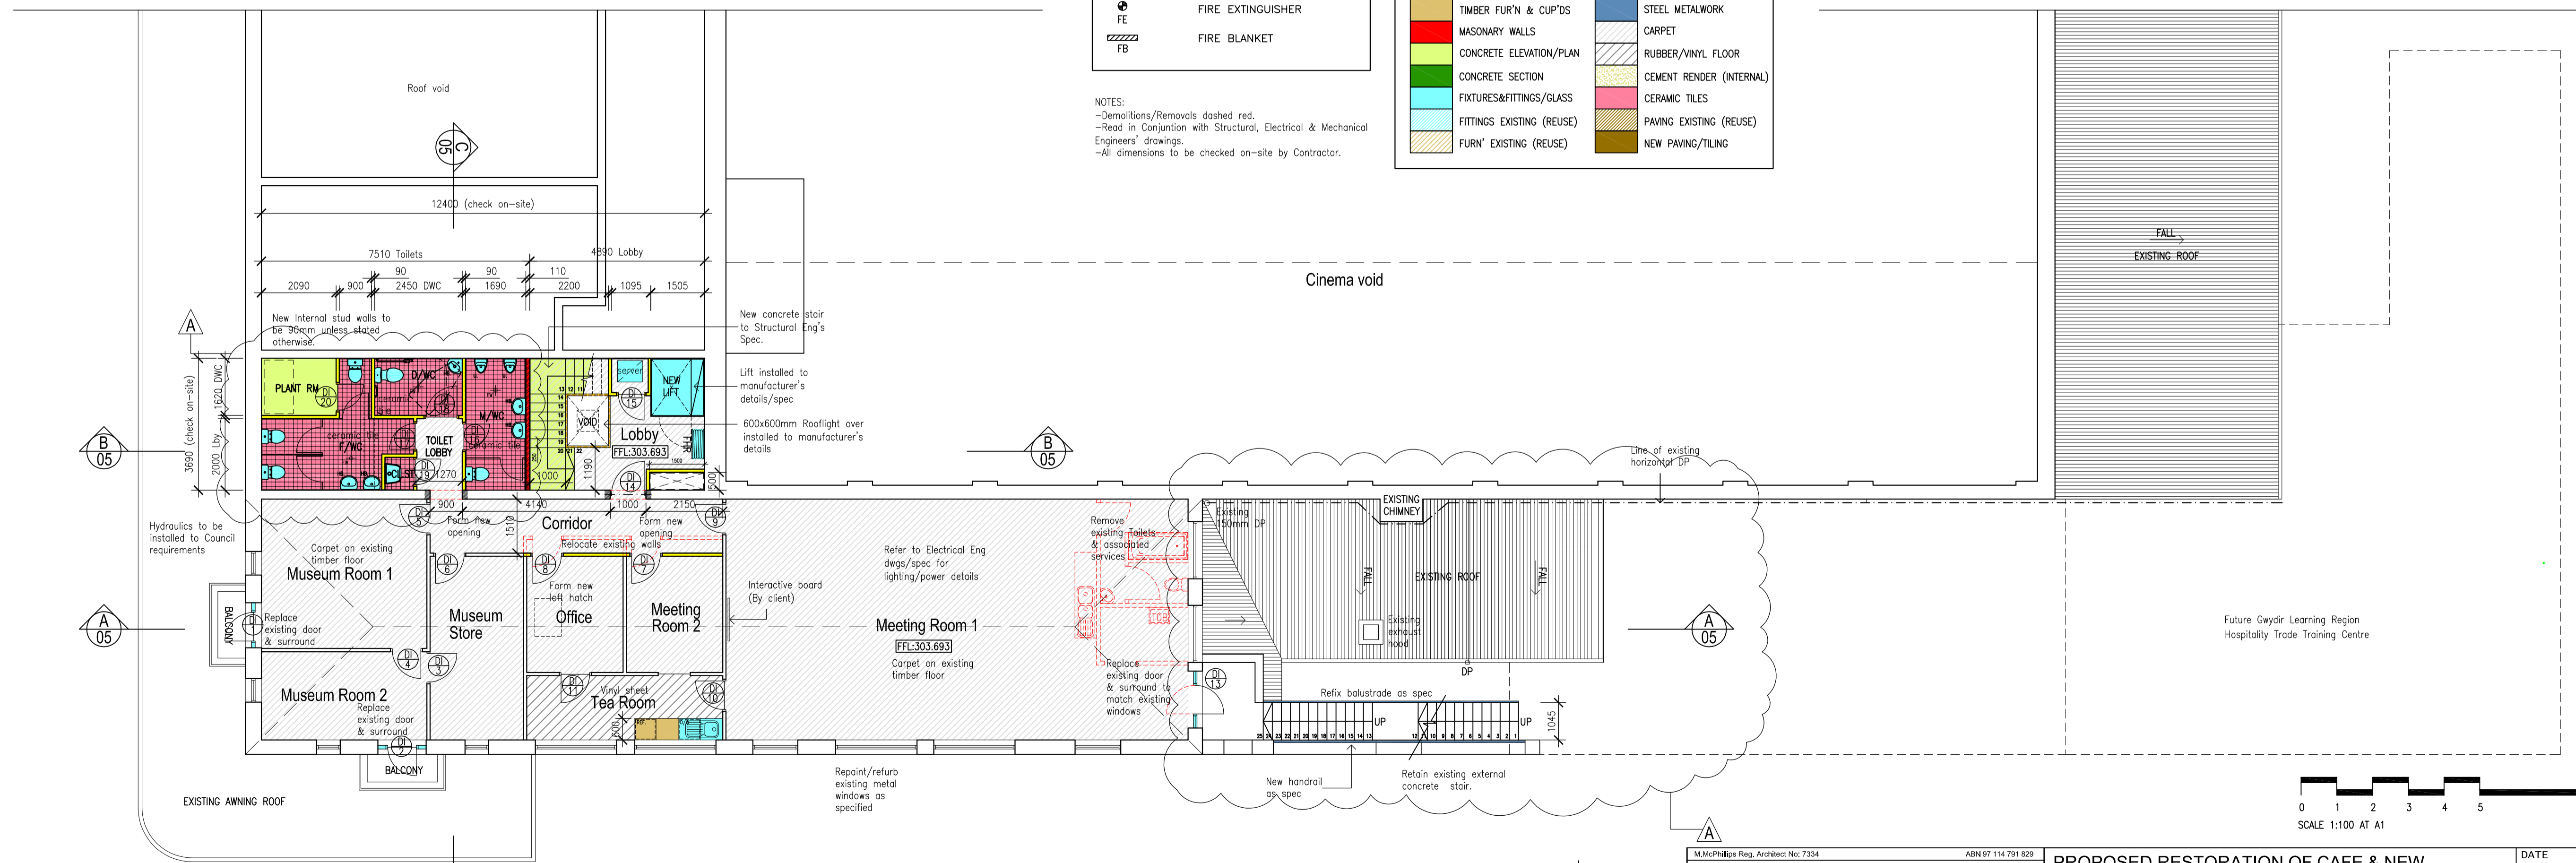

First Floor Plan

1:100 Scale

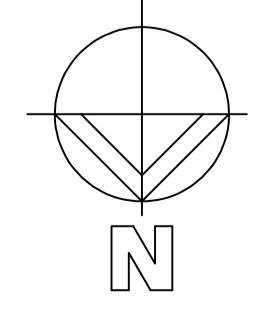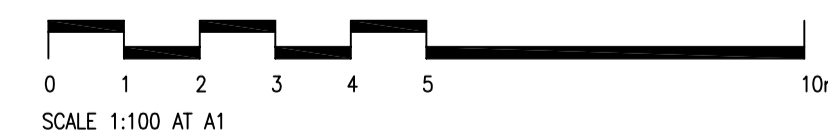

M. McPhillips Reg. Architect No: 7334	ABN 97 114 791 829	PROPOSED RESTORATION OF CAFE & NEW CONFERENCE CENTRE at; ROXY CINEMA, BINGARA for; GWYDIR SHIRE COUNCIL		DATE JAN/2010	SCALES 1:100 @A1
		FIRST FLOOR & ROOF PLAN		CHECKED ACD	
C EXTENSION TO EXT. KITCHEN OMITTED; MDB POSITION TBC; FIRST FLOOR TOILETS AMENDED; LANDSCAPING OMITTED.		MAGOFFIN AND DEAKIN Pty. Ltd. ARCHITECTS 128 DANGAR STREET (P.O. BOX 271) ARMIDALE N.S.W. 2350 FACSIMILE (02) 67711827		DRAWING NUMBER 0926	AMDT WD03
AMENDMENT		TELEPHONE (02) 67726211		DATE	C