

ESSENTIAL SERVICES LEGEND

	FIRE HOSE REEL
	FIRE EXTINGUISHER
	FIRE BLANKET


NOTES:
 -Demolitions/Removals dashed red.
 -Read in Conjunction with Structural, Electrical & Mechanical Engineers' drawings.
 -All dimensions to be checked on-site by Contractor.

LEGEND



	TIMBER STRUCTURAL		PLASTERBOARD
	TIMBER WOODWORK		BRICKWORK ELEVATION
	TIMBER FURN'N & CUP'DS		STEEL STRUCTURAL
	MASONARY WALLS		STEEL METALWORK
	CONCRETE ELEVATION/PLAN		CARPET
	CONCRETE SECTION		RUBBER/VINYL FLOOR
	FIXTURES&FITTINGS GLASS		CEMENT RENDER (INTERNAL)
	FITTINGS EXISTING (REUSE)		CERAMIC TILES
	FURN'N EXISTING (REUSE)		PAVING EXISTING (REUSE)
			NEW PAVING/TILING

THIS DRAWING IS COPYRIGHT.
 NO PART OF THE DRAWING MAY BE REPRODUCED OR USED WITHOUT THE ARCHITECT'S AUTHORITY.
 DO NOT SCALE THIS DRAWING; USE FIGURED DIMENSIONS ONLY.
 DIMENSIONS & LEVELS SHOWN ON THIS DRAWING ARE TO BE VERIFIED BY THE CONTRACTOR PRIOR TO THE COMMENCEMENT OF WORK.

MAITLAND STREET

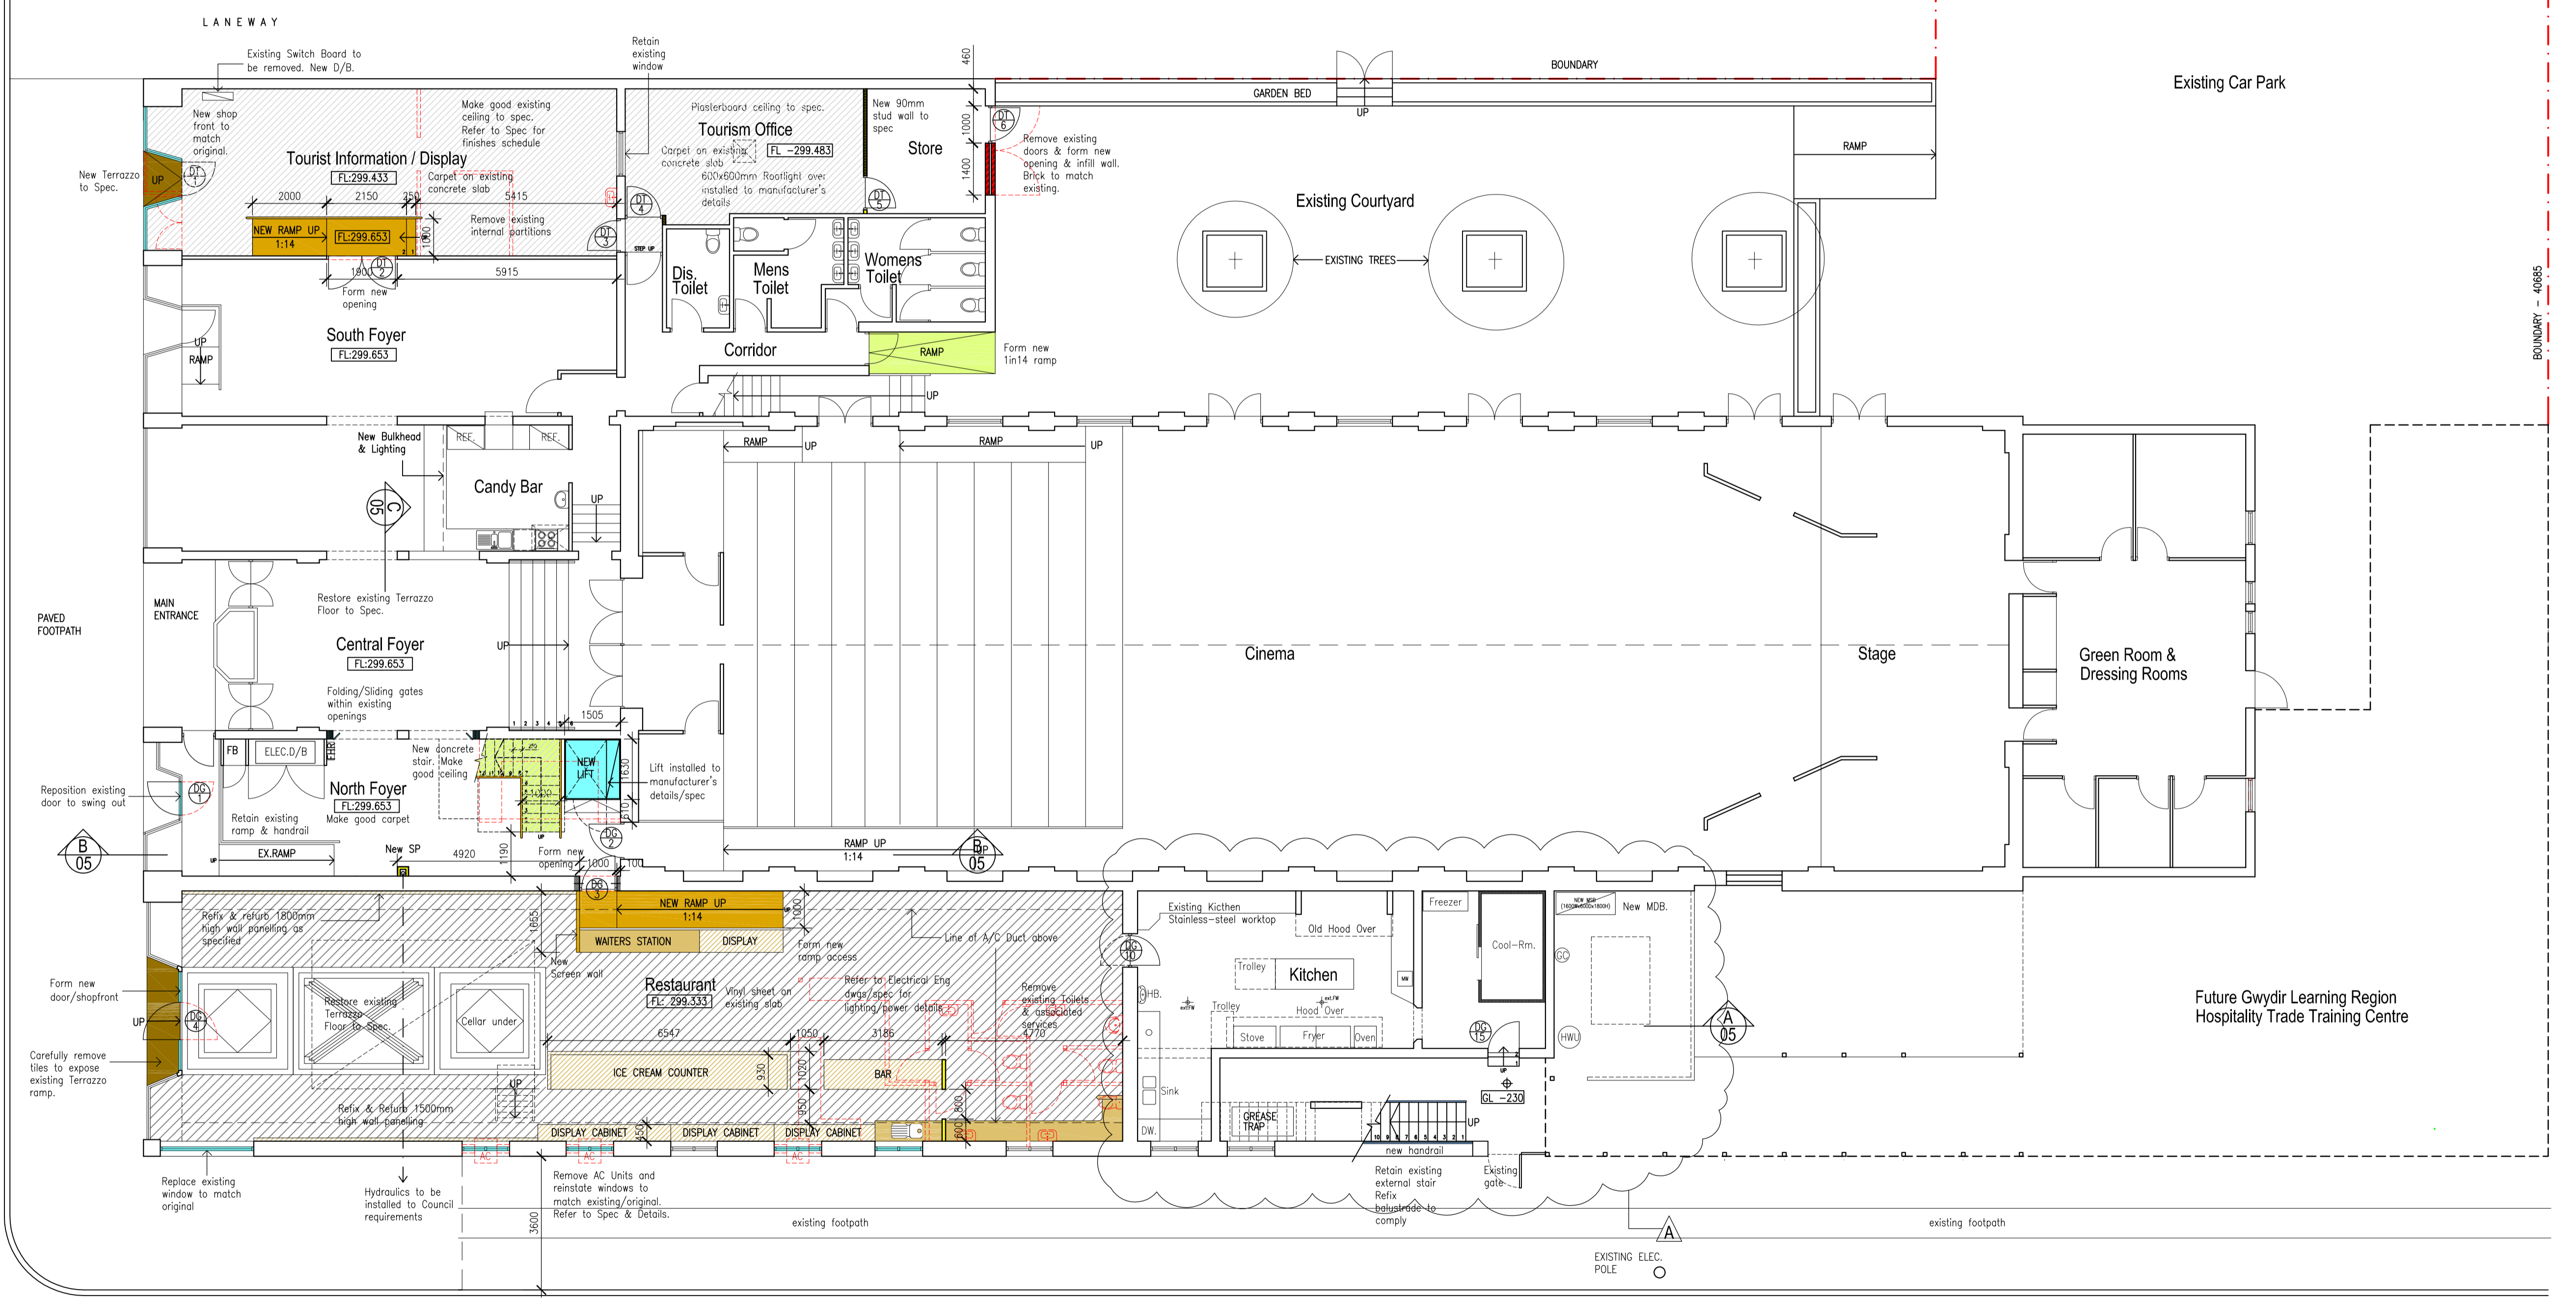

Ground Floor Plan
 1:100 Scale

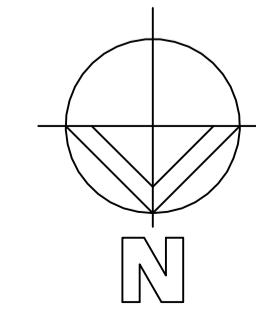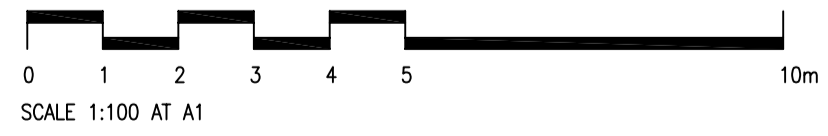

M. McPhillips Reg. Architect No: 7334	ABN 97 114 791 929	PROPOSED RESTORATION OF CAFE & NEW CONFERENCE CENTRE at: ROXY CINEMA, BINGARA for: GWYDIR SHIRE COUNCIL		DATE JAN/2010	SCALES 1:100 @A1
		GROUND FLOOR PLAN		DRAWN DMH	
				CHECKED ACD	
		MAGOFFIN AND DEAKIN Pty. Ltd. ARCHITECTS 128 DANGAR STREET (P.O. BOX 271) ARMIDALE N.S.W. 2350 FACSIMILE (02) 67711827 TELEPHONE (02) 67726211		DRAWING NUMBER 0926	AMDT WD02 C
EXTENSION TO EX. KITCHEN OMITTED; MOB POSITION TBC; FIRST FLOOR TOILETS AMENDED; LANDSCAPING OMITTED.		03.03.10			